

CHESTERFIELD TOWNSHIP
DEPARTMENT OF PUBLIC WORKS

Application #: _____

ROAD OPENING AND DRIVEWAY ACCESS FORM

Required for any excavation work within Township right-of-way and/or any new driveway access, alteration to existing driveway access, or any change in use of an existing driveway access

I/We request permission to: *(check the type of construction proposed, provide description and approximate dimensions)*

- Construct Residential or Farm Driveway/Access
- Improvements associated with Burlington County Planning Board Application - BCPB # _____
- Install Concrete curbing, Paving / Concrete Apron, or Sidewalk
- Install: Water Sewer Gas Cable Drainage System Other (Provide Description)
- Utility Poles / Monitoring Wells / Soil Borings - Number of Units: _____
- Other (Provide Description) _____

Road / Shoulder Improved With: Asphalt Concrete DGA / Quarry Blend Unpaved/Grass Area

Size of Opening: *(length)* _____ *(width)* _____ *(depth)* _____ *(Square Yards)* _____

Location *(check all that apply)*: Paved Roadway Unpaved Area

Date of Opening: _____ Duration of Work: _____ Date of Final Restoration: _____

The applicant shall attach plans, details and all other required information per the Chesterfield Township Code for: Road Occupancy, Road Opening, Driveway Access and Charitable Solicitation.

Subject to the provisions of the New Jersey Tort Claims Act, N.J.S.A.59:1-1 et seq., I/we will be responsible for personal injuries and property damage caused by the actions of ourselves, our agents, servants and employees which arise out of or which are claimed to arise out of this Permit. Any such claim for such personal injury or property damage must be filed in accordance with N.J.S.A. 59:8-1 et seq.


APPLICANT SHALL SUBMIT TWO (2) COPIES OF THIS FORM WITH THE ROAD OCCUPANCY APPLICATION, AND TWO (2) COPIES OF ALL SUPPORTING DOCUMENTS. THE TOWNSHIP WILL NOT BE RESPONSIBLE FOR ANY ERRORS, OMISSIONS OR MISINFORMATION GIVEN IN THE APPLICATION AND/OR ON THE ACCOMPANYING PLANS.

(Signature of Applicant)

(Date)

(Print or Type Name)

(Company & Title)

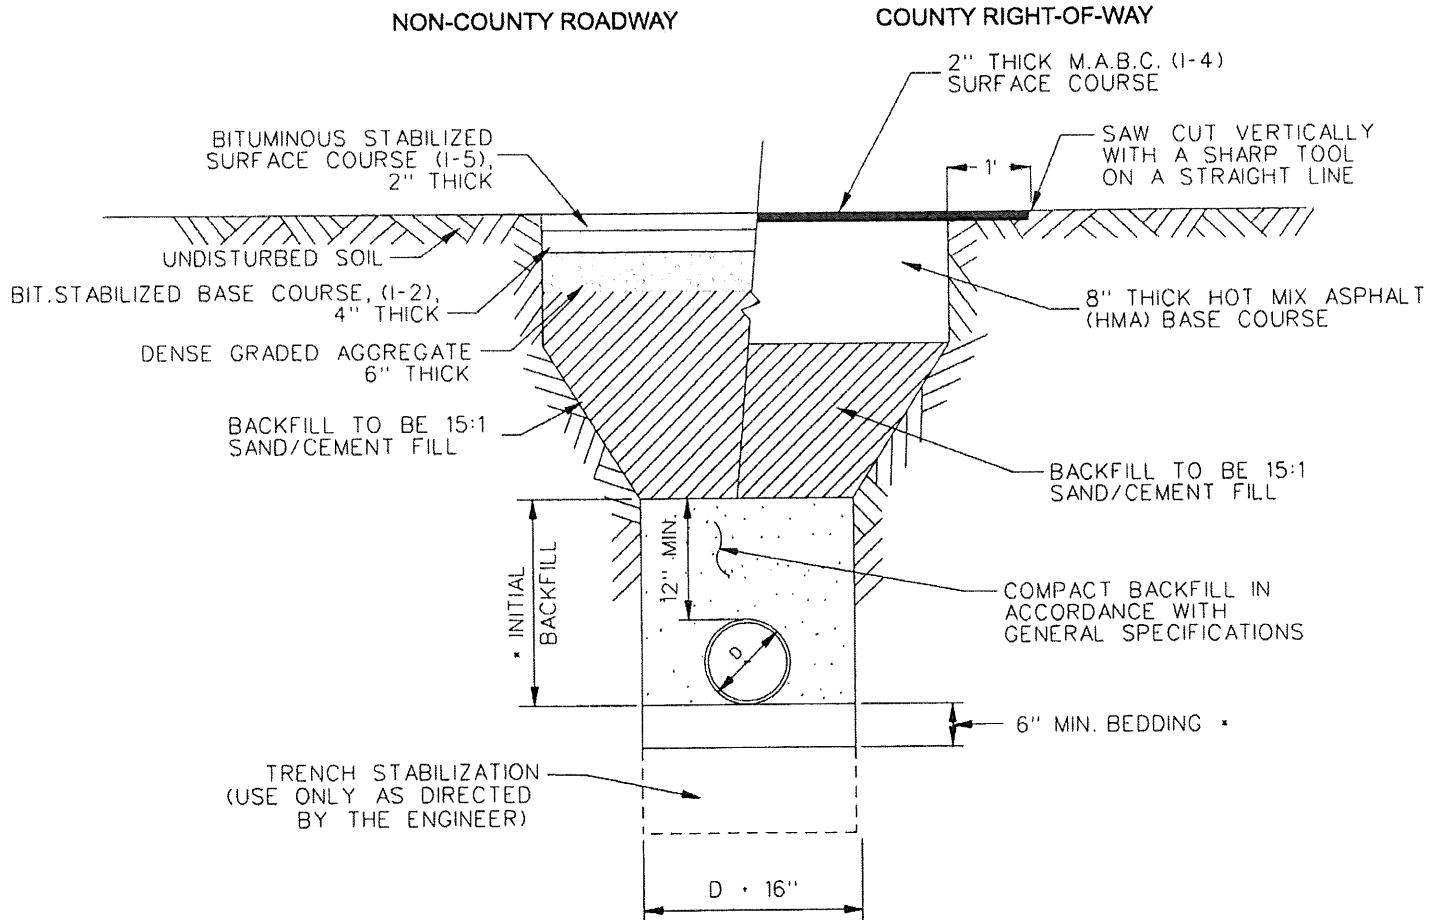

* INITIAL BACKFILL AND BEDDING MATERIAL SHALL BE SOIL AGGREGATE DESIGNATION I-8 CONFORMING TO THE REQUIREMENTS OF ARTICLE 901.09 TABLE 901-2 OF THE STANDARD SPECIFICATIONS, 1983 SUPPLEMENT, OR STONE CRUSHINGS TO CONFORM WITH AASHTO DESIGNATION M-43-54 (1974) (ASTM DESIGNATION D448-54), SIZE NO. 8, 1/8" TO 3/8" (2.36 mm TO 9.25 mm) CLEAN, FREE FLOWING AND SHALL MEET ALL ASTM C-33 FOR QUALITY AND SOUNDNESS.

EXCAVATION, TRENCHING AND SHORING SHALL BE IN CONFORMANCE WITH O.S.H.A. SAFETY AND HEALTH STANDARDS (29 CFR 1926/1910), CONSTRUCTION INDUSTRY, TITLE 29- LABOR, CHAPTER XVII, SUBPART P REVISED TO DATE.

STANDARD DETAIL TRENCH RESTORATION IN ROADWAY

NOT TO SCALE